


Colour Line Explanation

- Saturated Steam
- Water / Feed Water
- Idle fluid in normal operation
- Chemical Solution
- Scope of Supply
Proposed delivery of TT Boilers

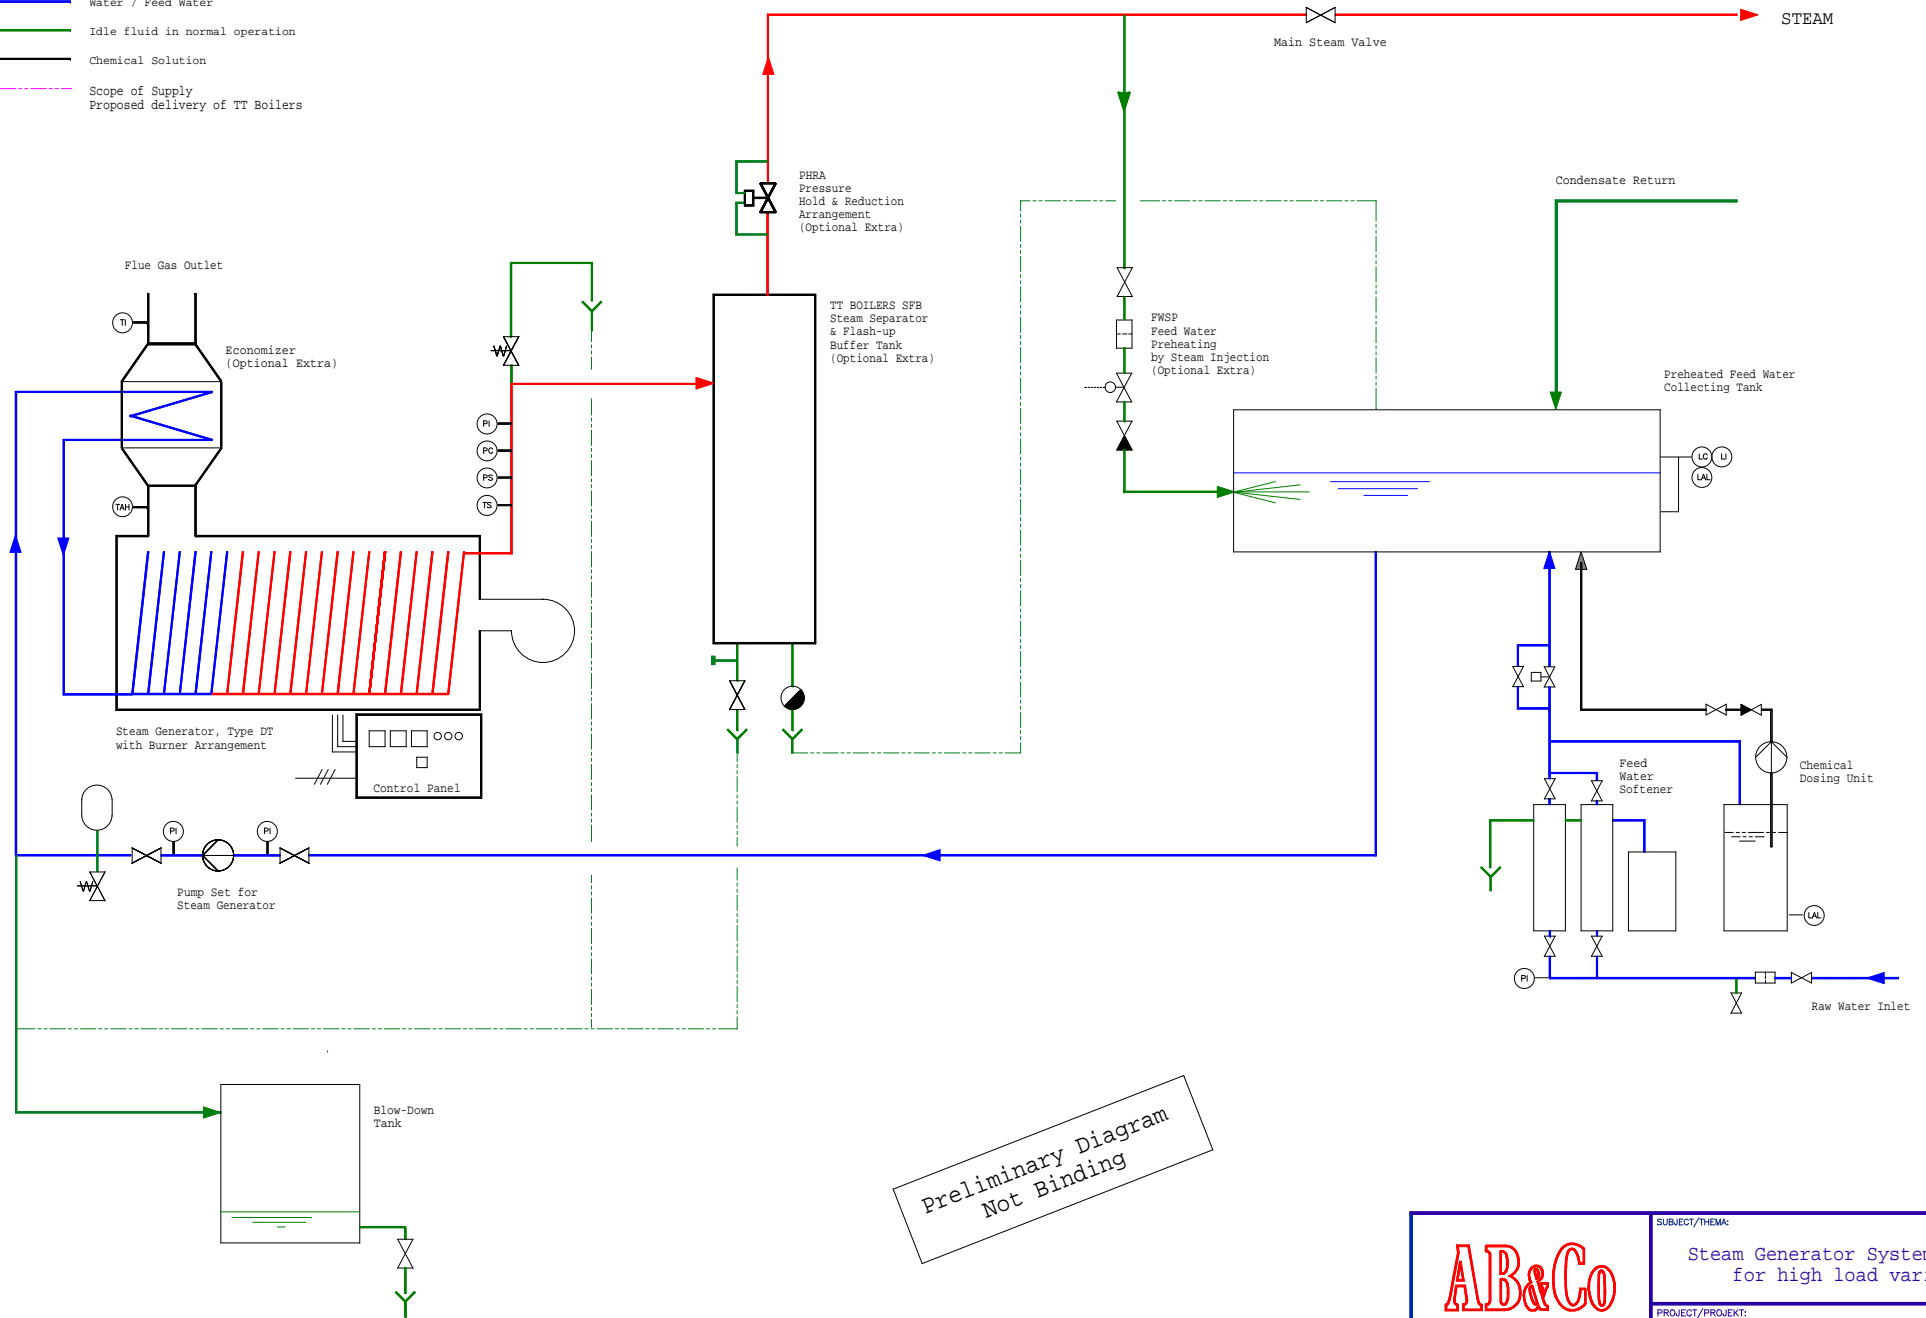

Preliminary Diagram
Not Binding

		SUBJECT/THEMA: Steam Generator System w. Buffer for high load variations	
		PROJECT/PROJEKT: Industrial Application	
DRWG.: dysyst4	DATE/DATO: 23.04.09	SIGN.: ab	CLIENT/KLIJENT:
		CAD diagram	